


8 7 6 5 4 3 2 1

D


D

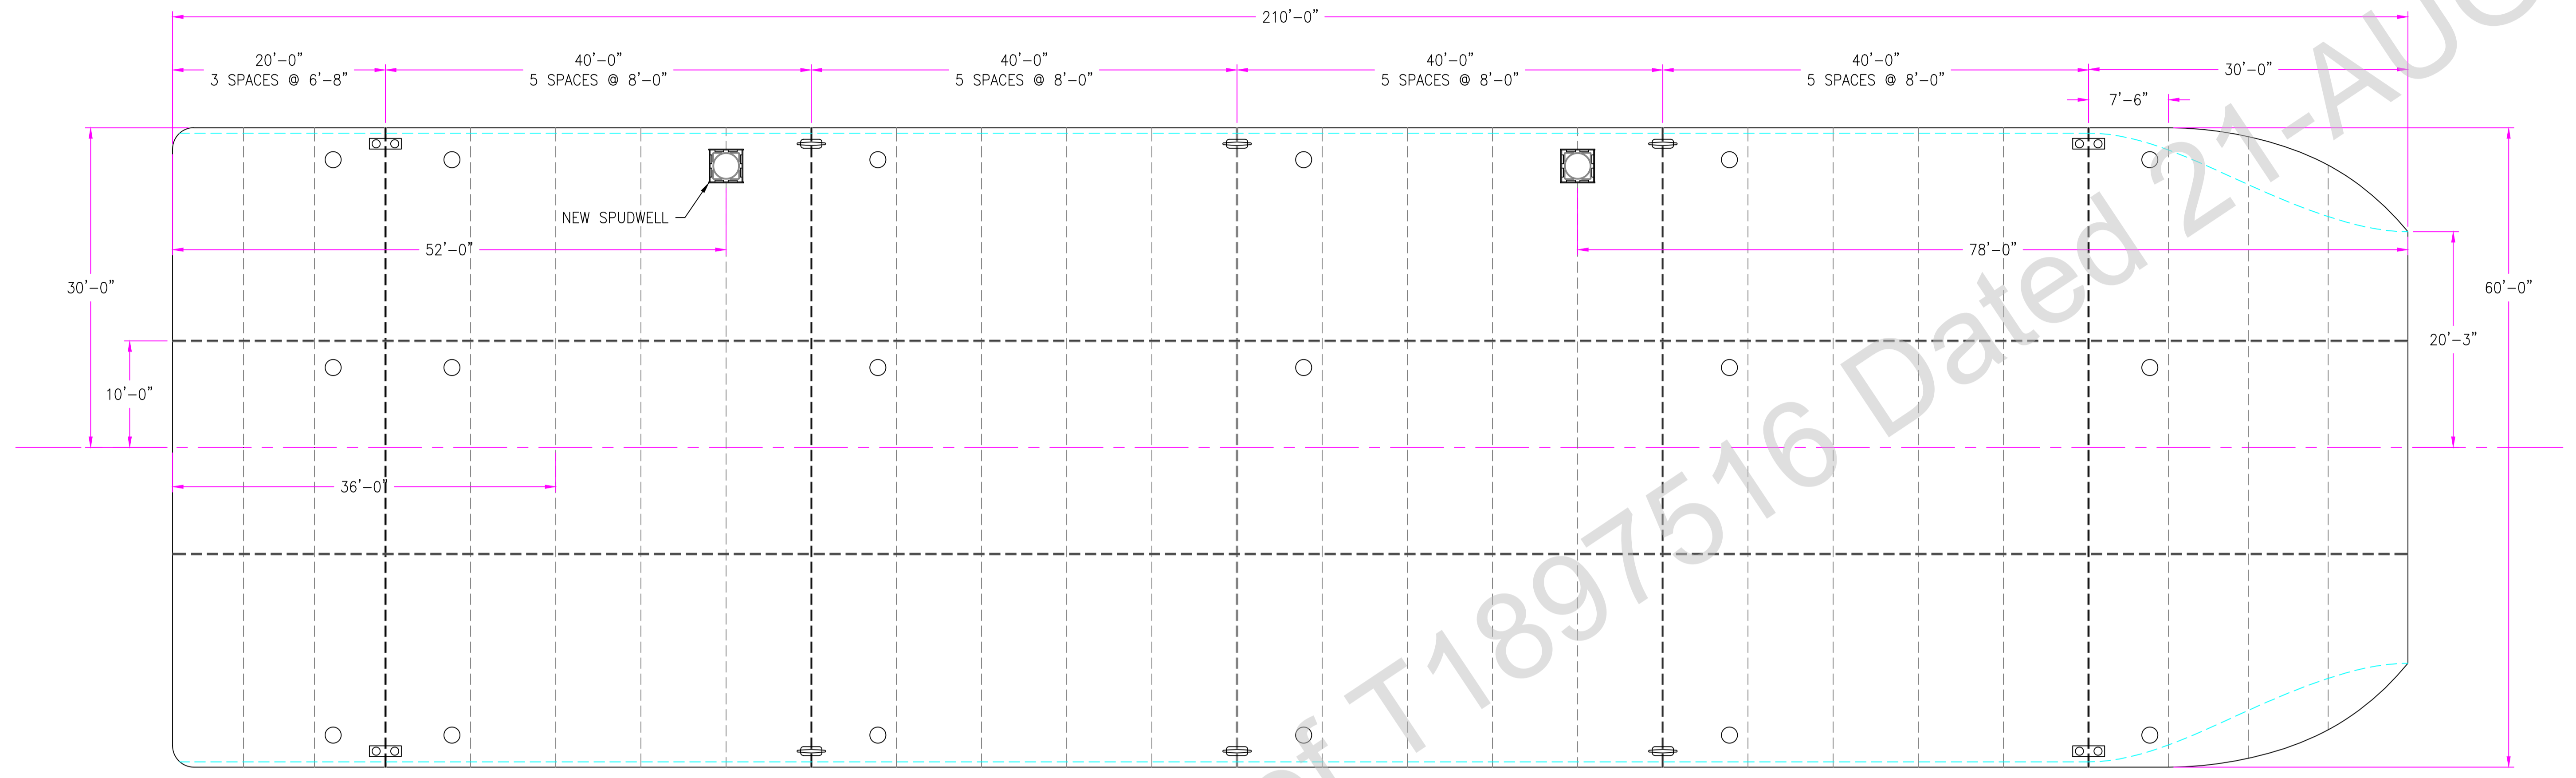

PLAN VIEW

B

B

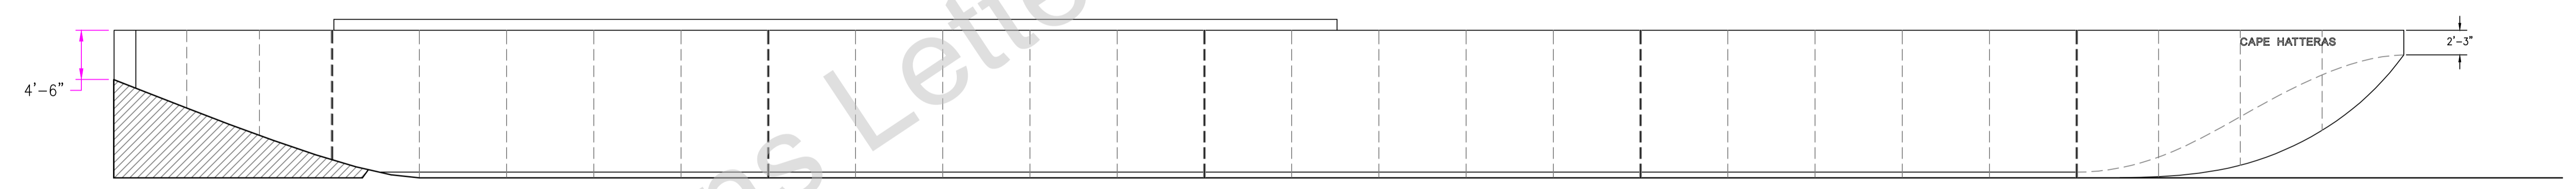


PROFILE

A

A

**REVIEWED**

Details of this review  
are as indicated in the  
ABS letter



1	-MOVED FWD SPUDWELL AFT	08/09/19
ALT	REVISION	DATE:
THIS DRAWING/DOCUMENT IS CONFIDENTIAL AND THE PROPERTY OF THOMAS M. FARRELL AND GARRETT NORTON AND MUST NOT BE USED FOR MANUFACTURE, COPIED OR COMMUNICATED TO ANY OTHER PERSON WITHOUT EXPRESS PERMISSION.		
<b>FARRELL &amp; NORTON NAVAL ARCHITECTS</b>		
NAVAL ARCHITECTS AND MARINE ENGINEERS		
PO BOX 66 (207) 563-3210 (THOMAS)		NEWCASTLE, ME 04553 (617) 308-1074 (GARRETT)
<b>CAPE HATTERAS GENERAL ARRANGEMENTS</b>		
PROJECT: CAPE HATTERAS - NEW SPUDWELLS		
DRAWN BY: TMF	DATE: 07/16/19	
APPROVED BY: GJN	SCALE: 1/8" = 1'	
DWG #: B-614-001A	ALT: 1	

8 7 6 5 4 3 2 1