

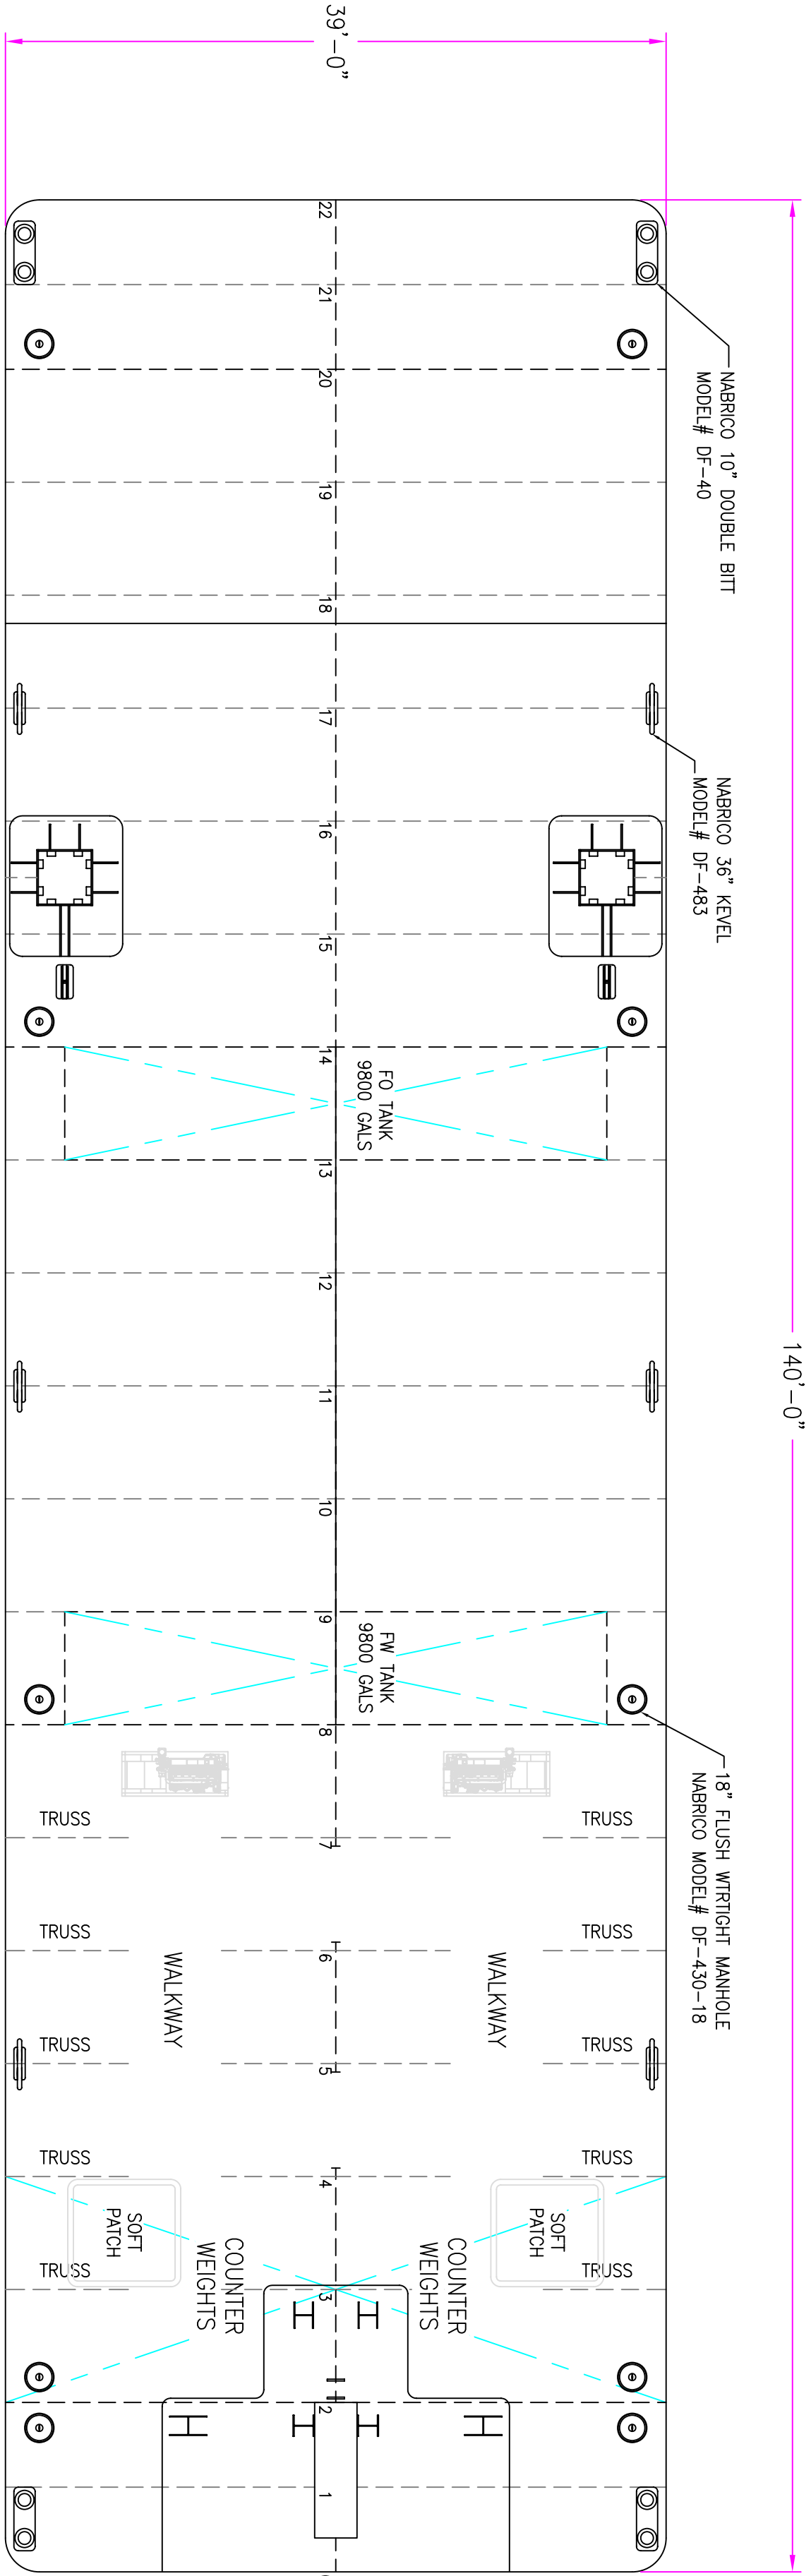


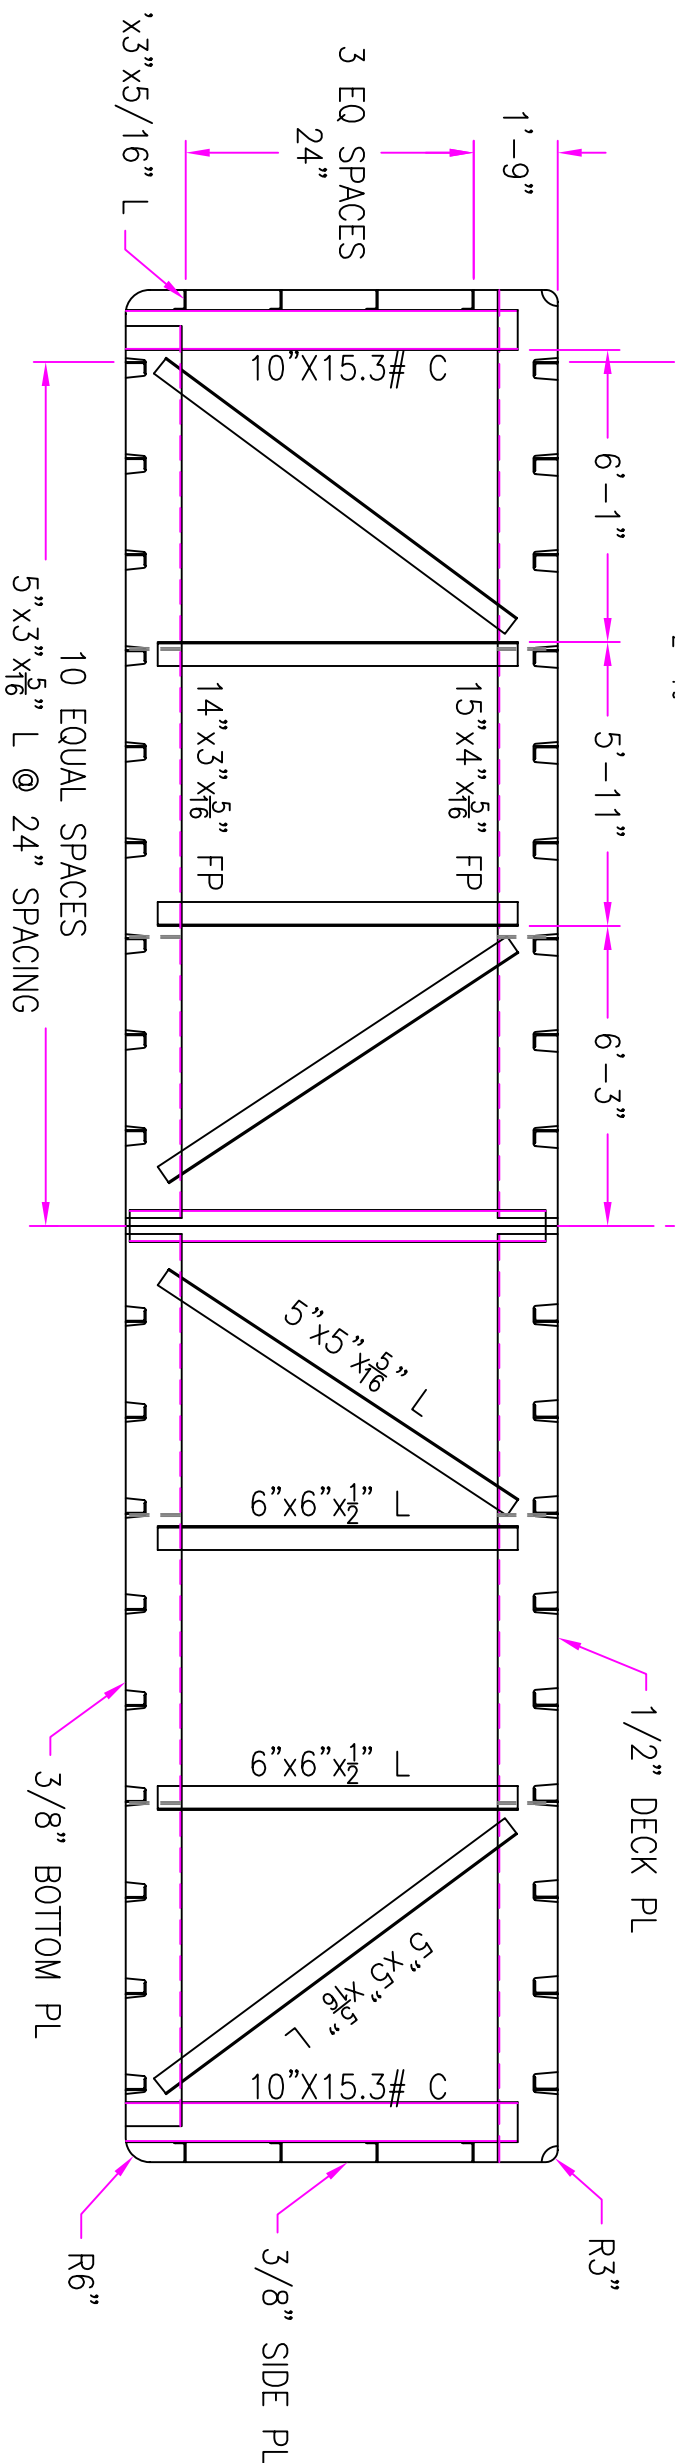

GENERAL ARRANGEMENT – HOLD
PLAN VIEW

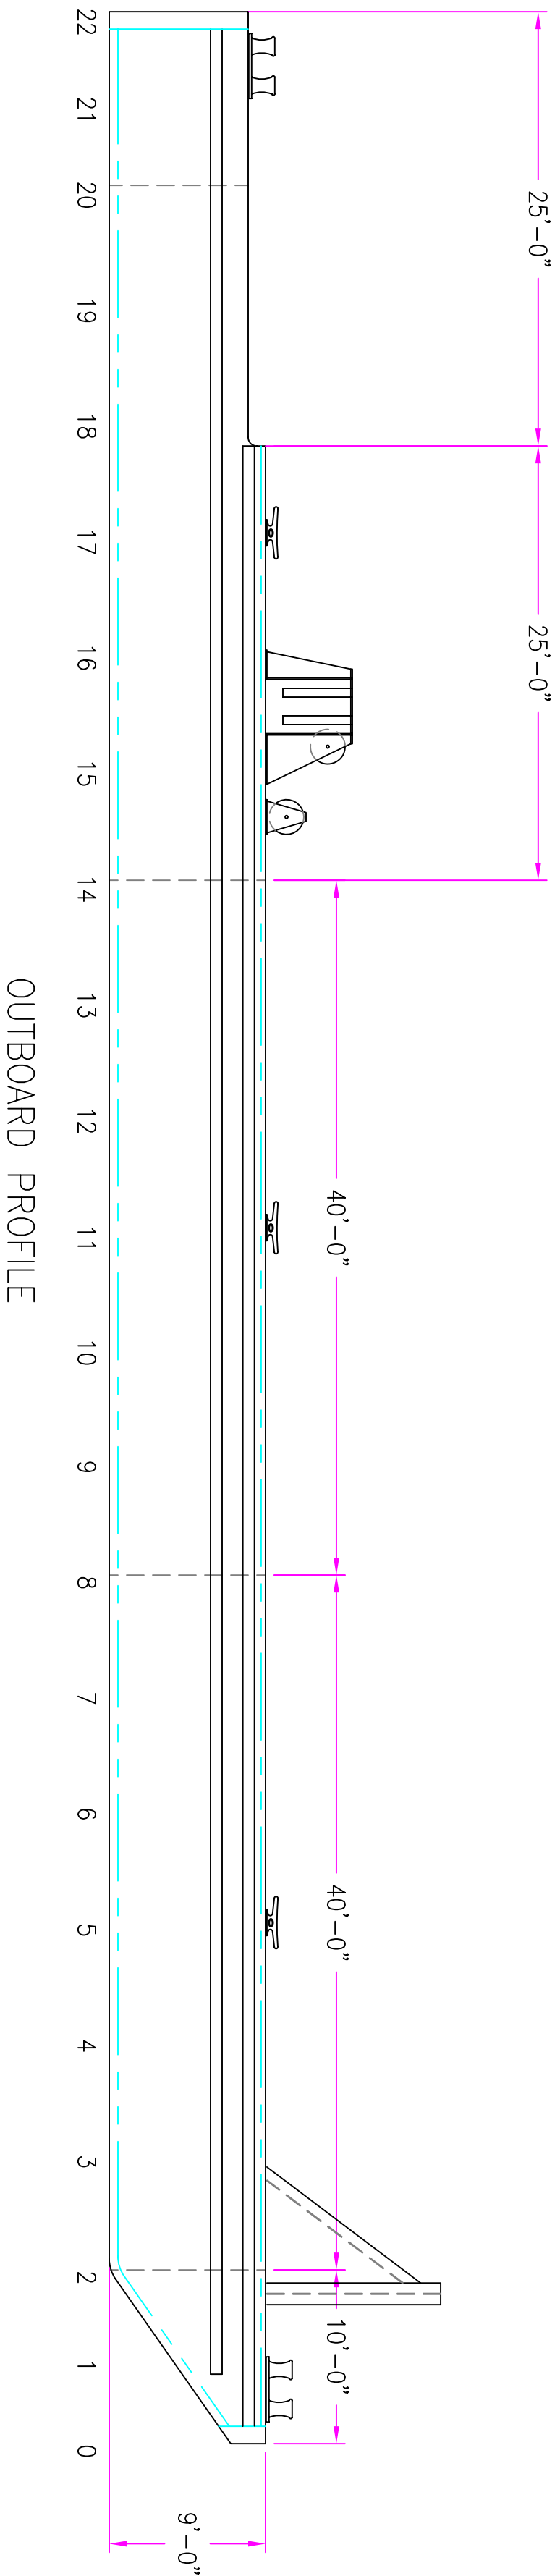

GENERAL ARRANGEMENTS
AND PROFILE

ALT	REVISION	DATE:
	THIS DRAWING/DOCUMENT IS CONFIDENTIAL AND THE PROPERTY OF FARRELL AND NORTON NAVAL ARCHITECTS AND MUST NOT BE USED FOR MANUFACTURE, COPIED OR COMMUNICATED TO ANY OTHER PERSON WITHOUT EXPRESS PERMISSION.	
	FARRELL & NORTON NAVAL ARCHITECTS	
	NAVAL ARCHITECTS AND MARINE ENGINEERS	
	PO BOX 66 NEWCASTLE, ME 04553	
	(207) 563-3210 (TOM) (617) 308-1074 (GARRETT)	

PROJECT: 140' DECK BARGE	DATE: 04/15/11
DRAWN BY: TMF	SCALE: 1/8" = 1'
APPROVED BY: GJN	

DWG #: B-227-02 ALT: 0